


PRODUCED BY AN AUTODESK EDUCATIONAL PRODUCT

PRODUCED BY AN AUTODESK EDUCATIONAL PRODUCT

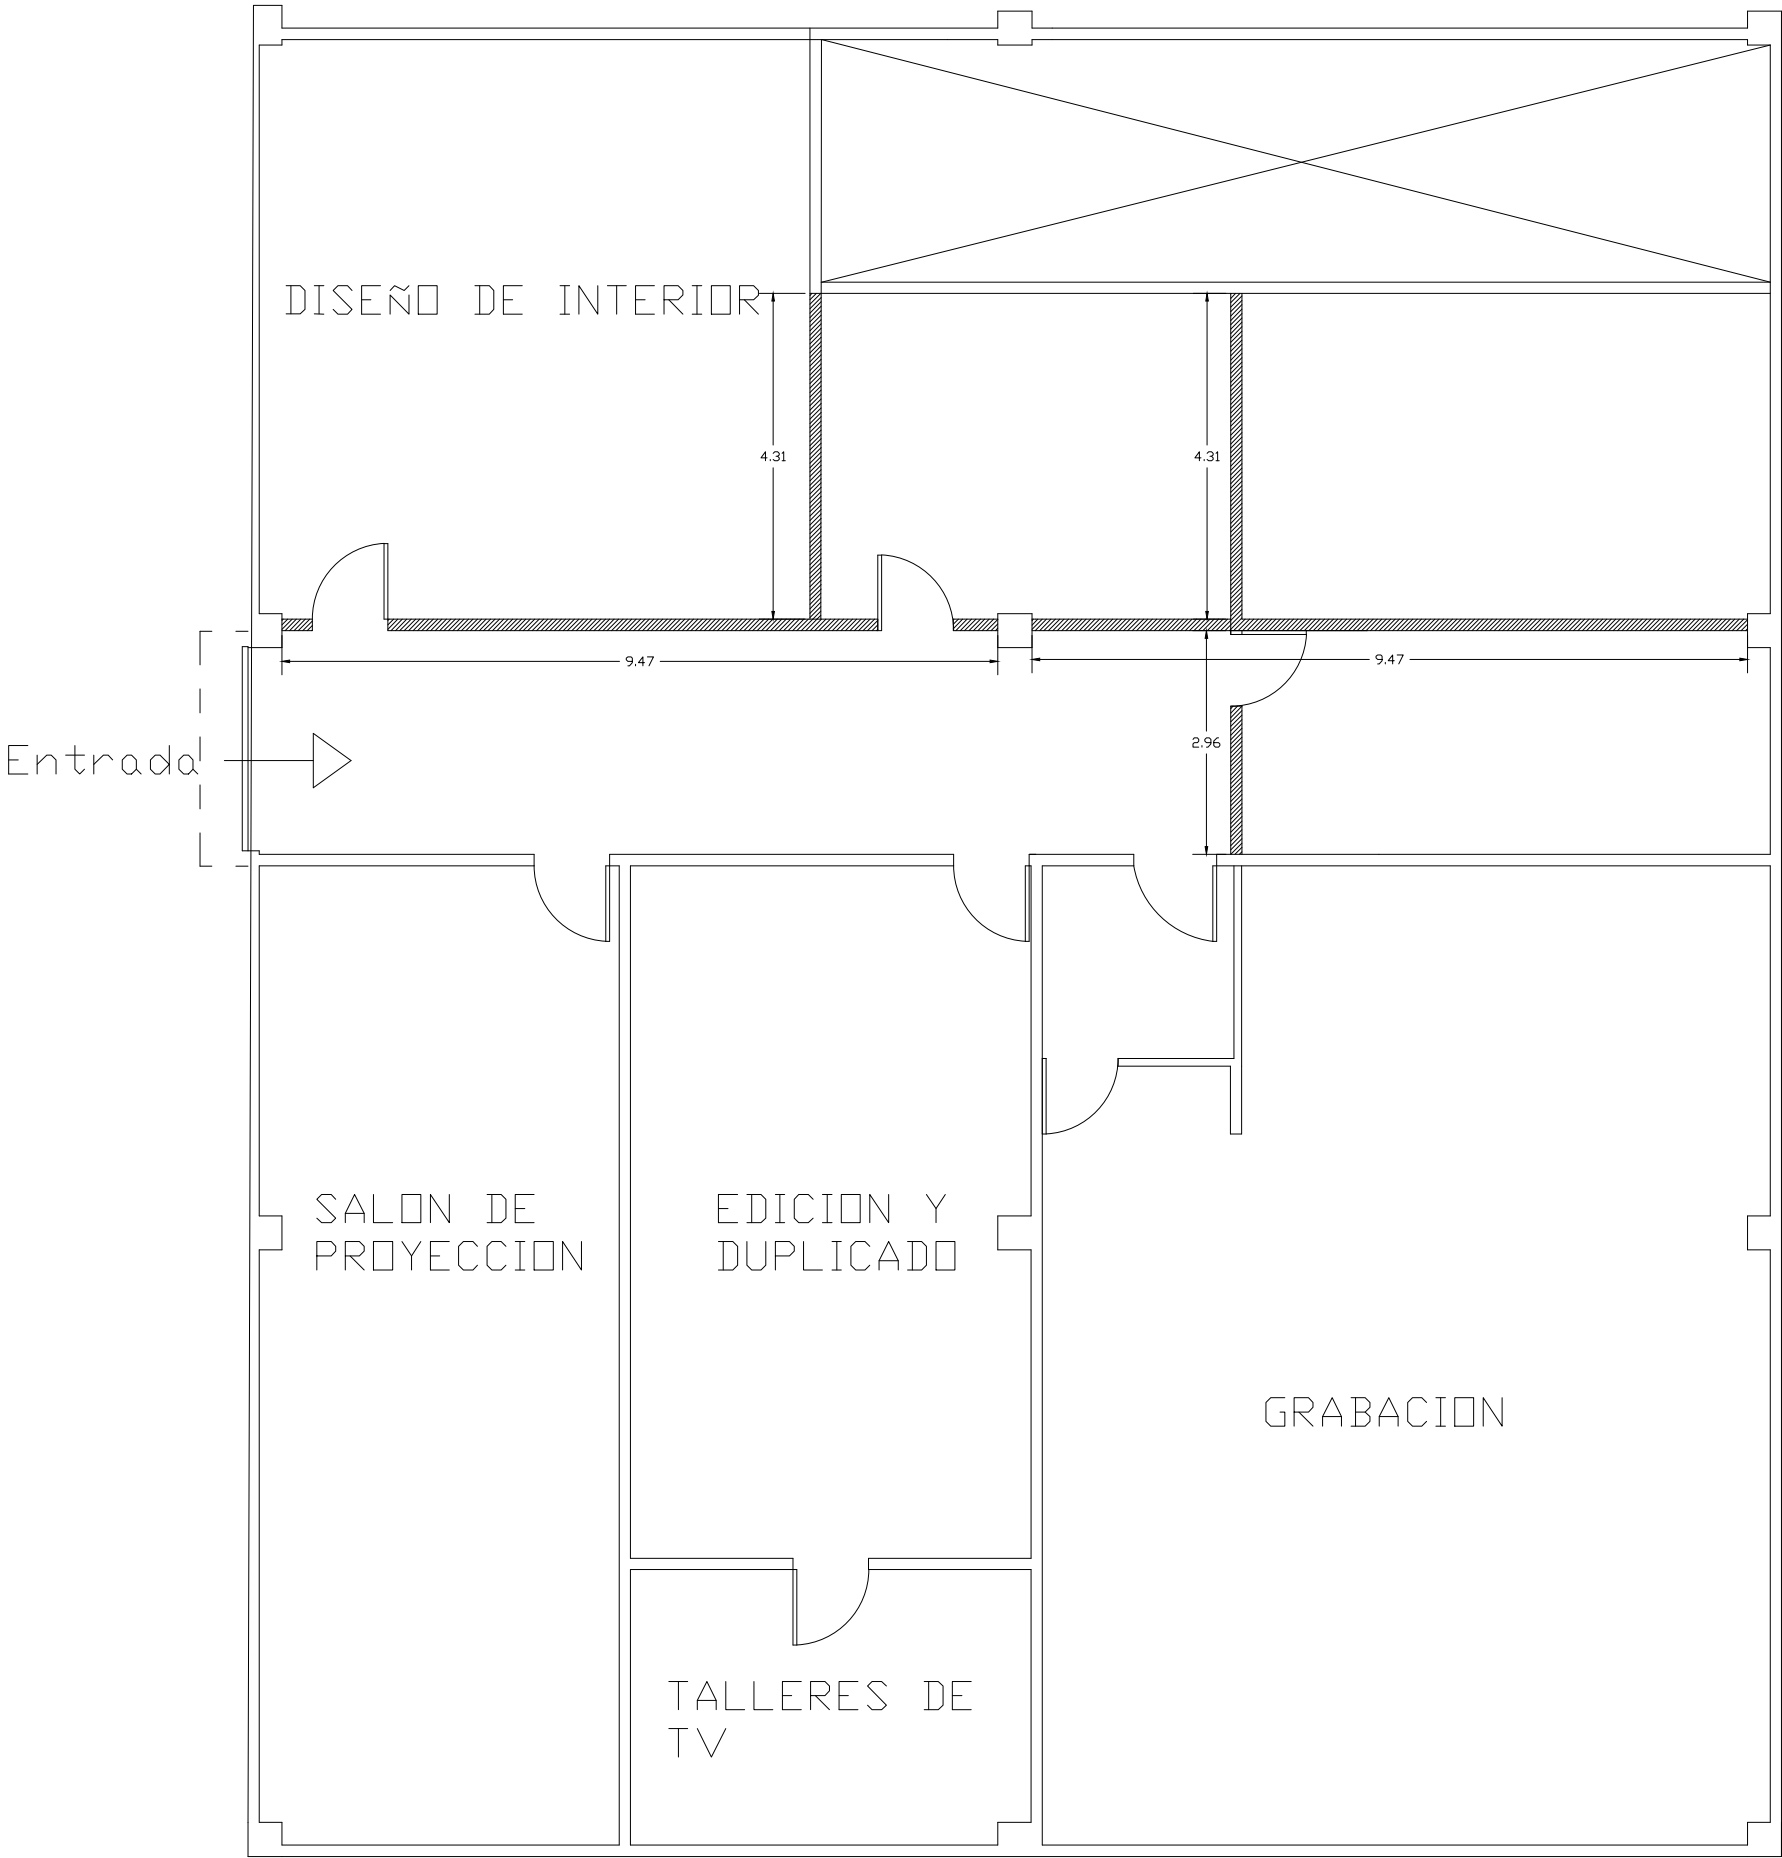

PLANTA ACTUAL / DEMOLICIONES

Esc 1:100

Muros a demoler